


# JRM Lab Network Drops

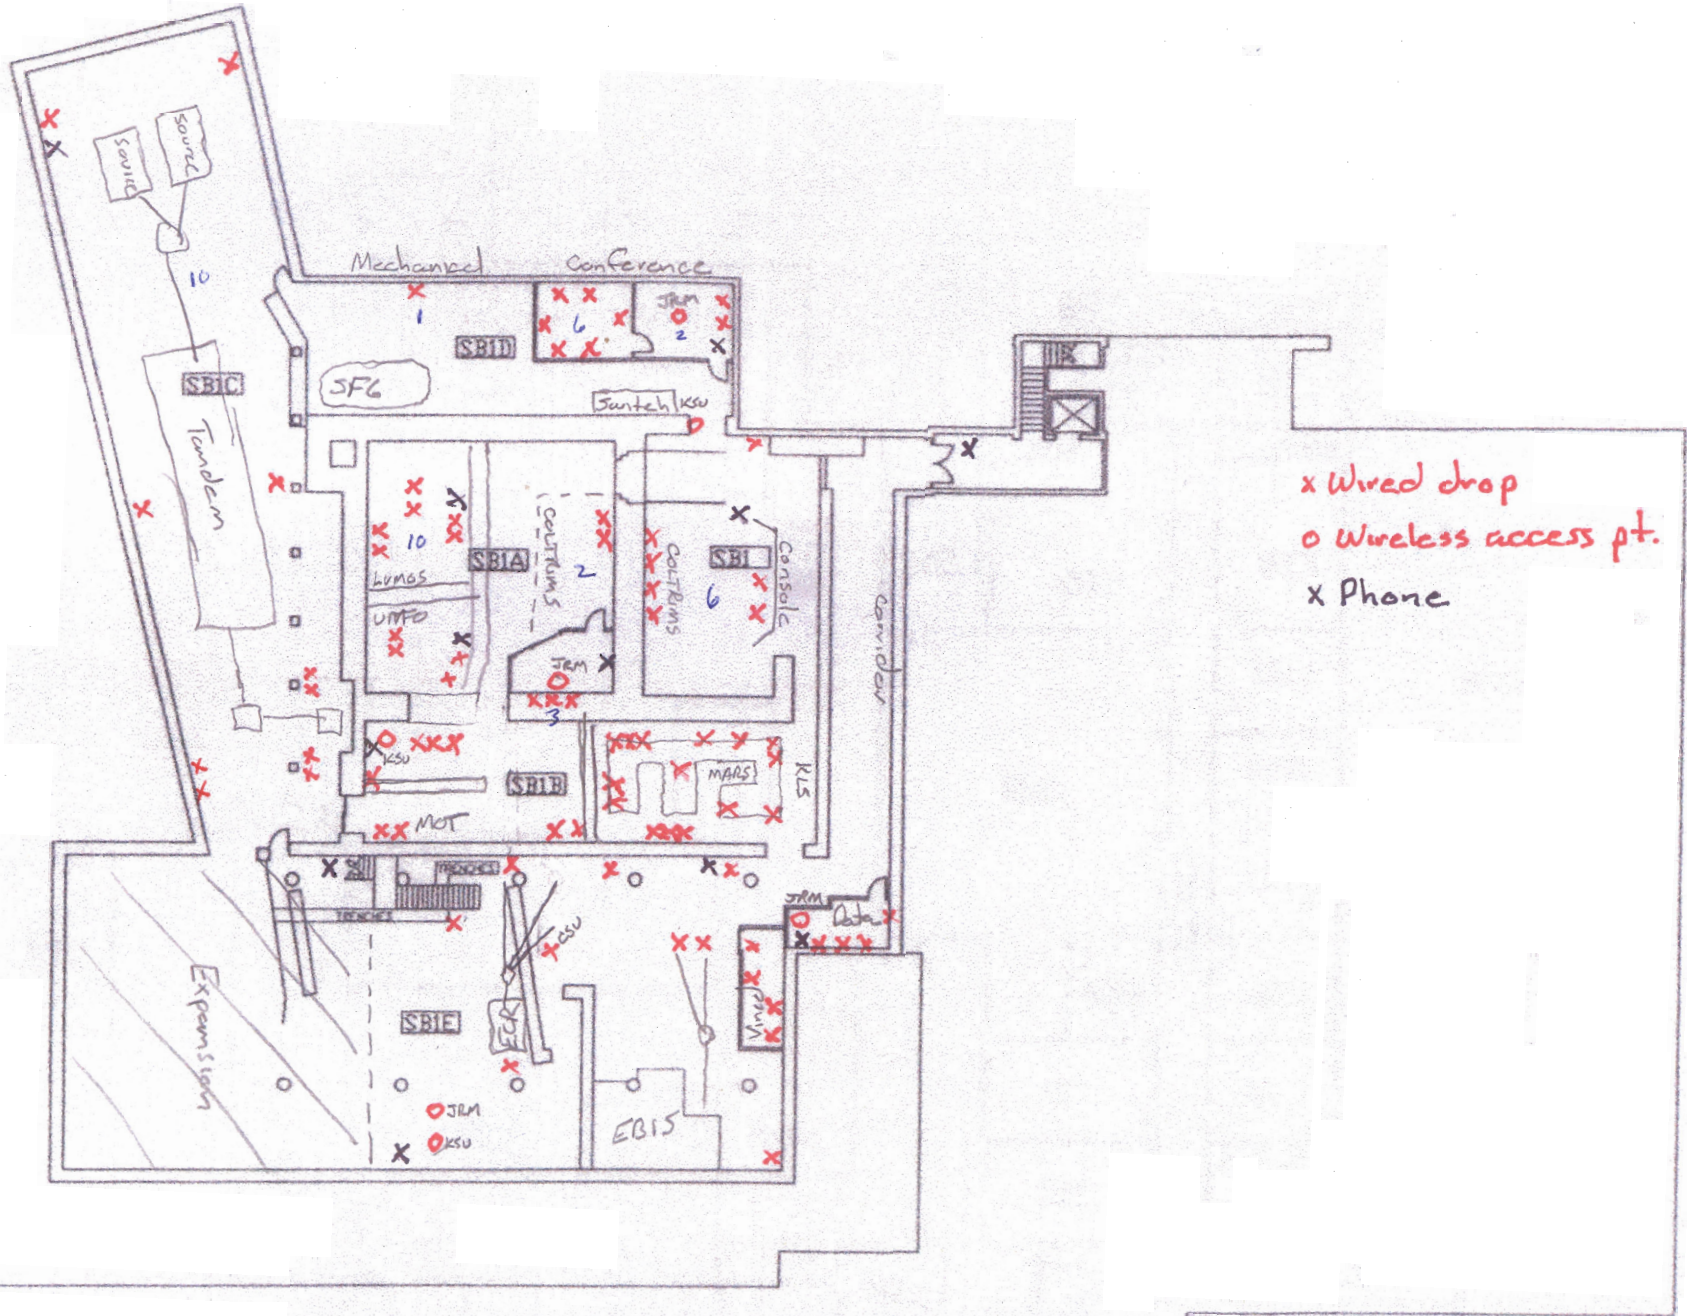

- Connection Inside Firewall
- Telephone
- Connection Outside Firewall



## CARDWELL HALL BASEMENT PLAN

BUILDING  
ABBREV.

**CW**

GSF:

YEAR BUILT:  
1960

DATE: JANUARY 2002


SCALE: 1/32" = 1'-0"



FILE NAME:

091\_2of8Cardwell



First Floor

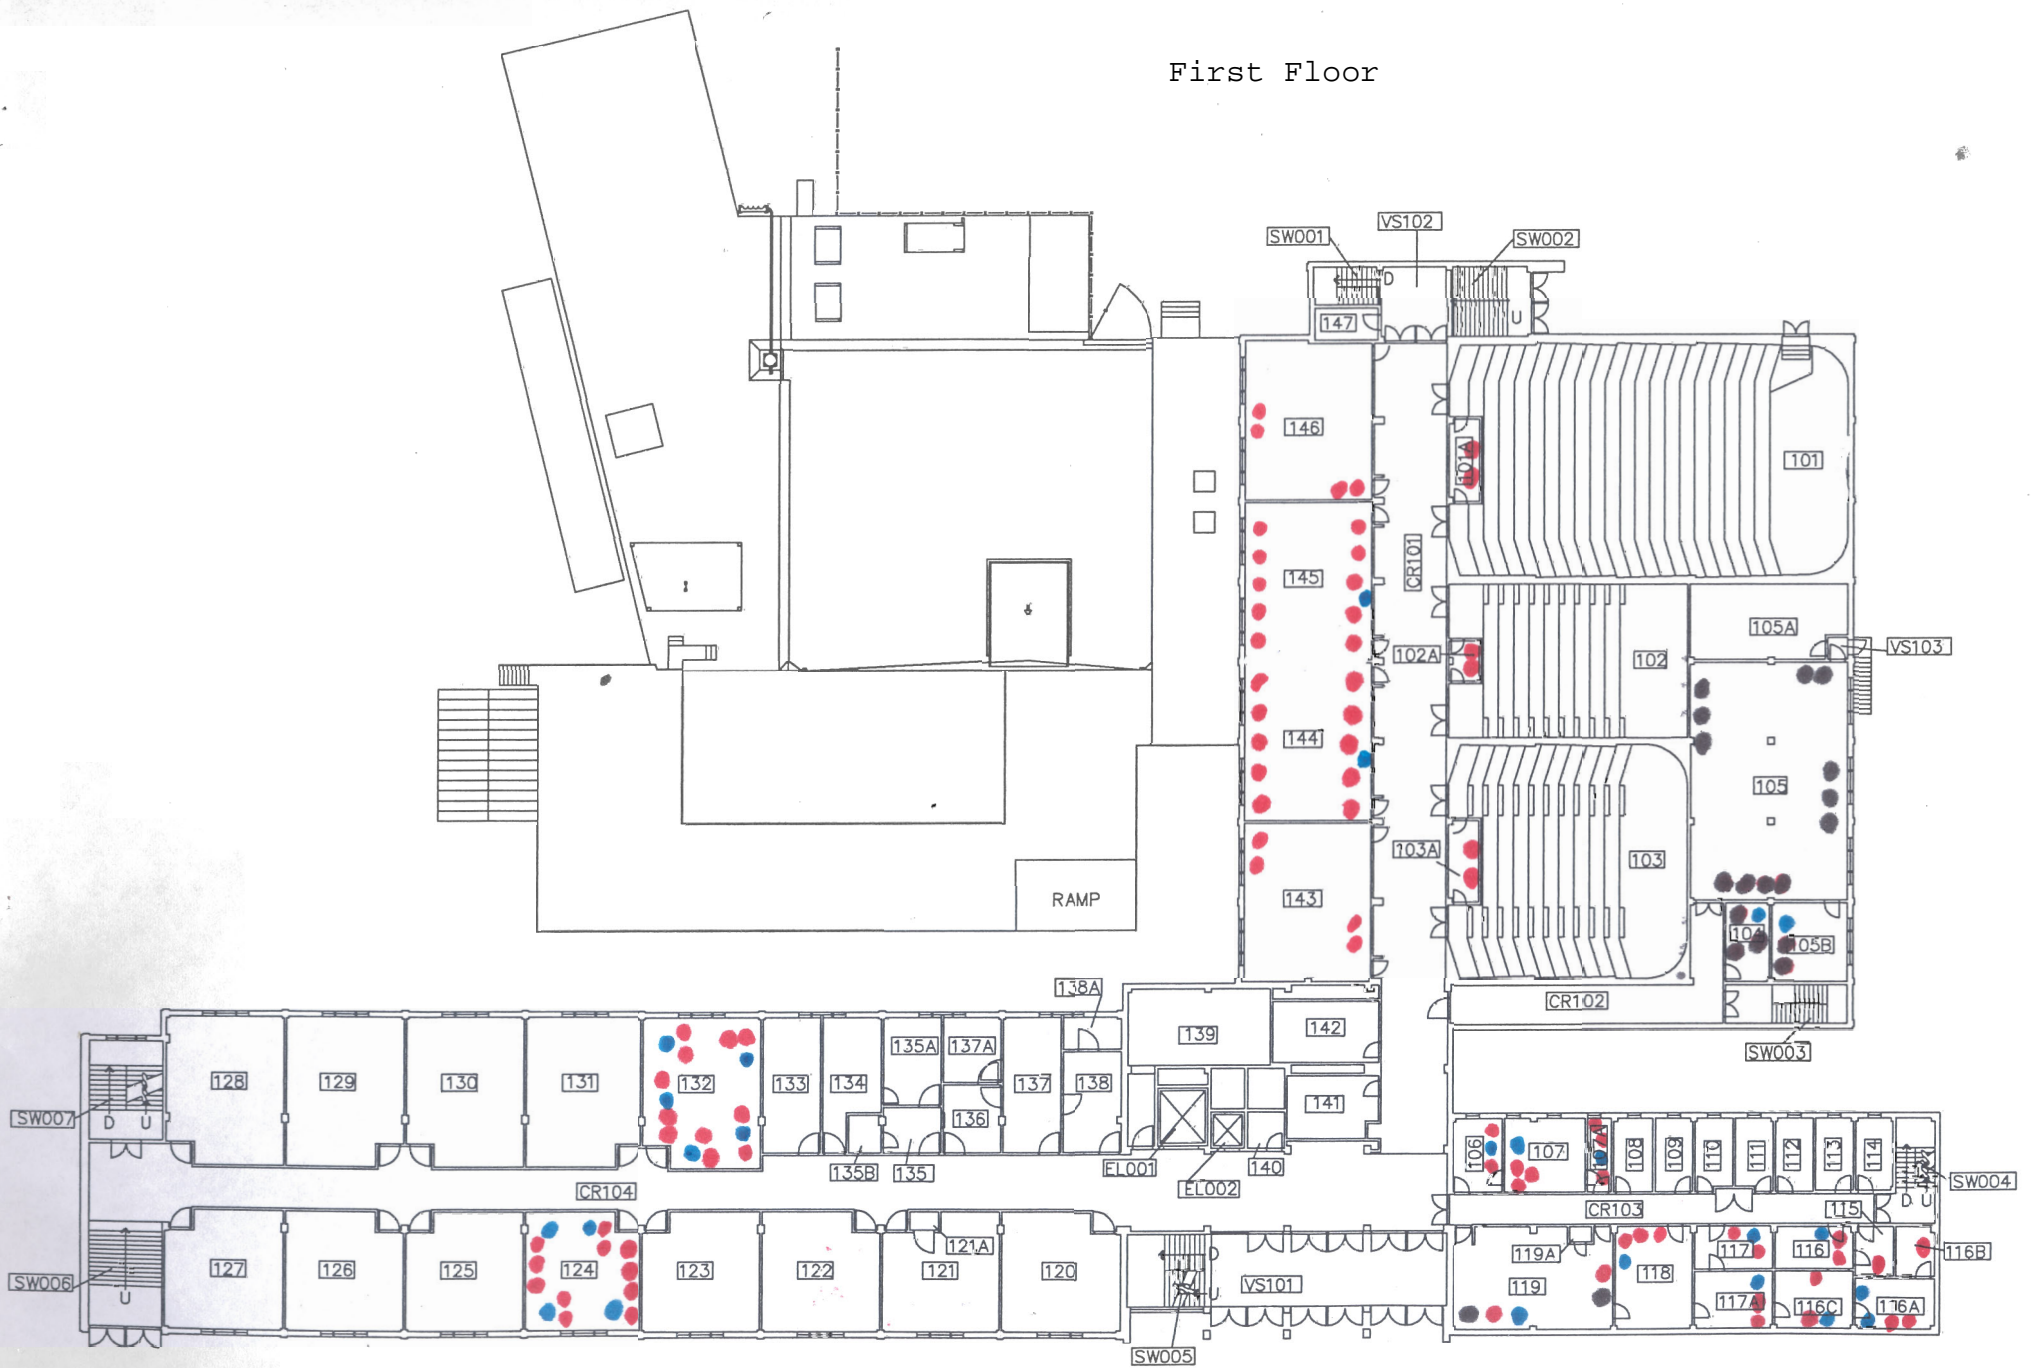

 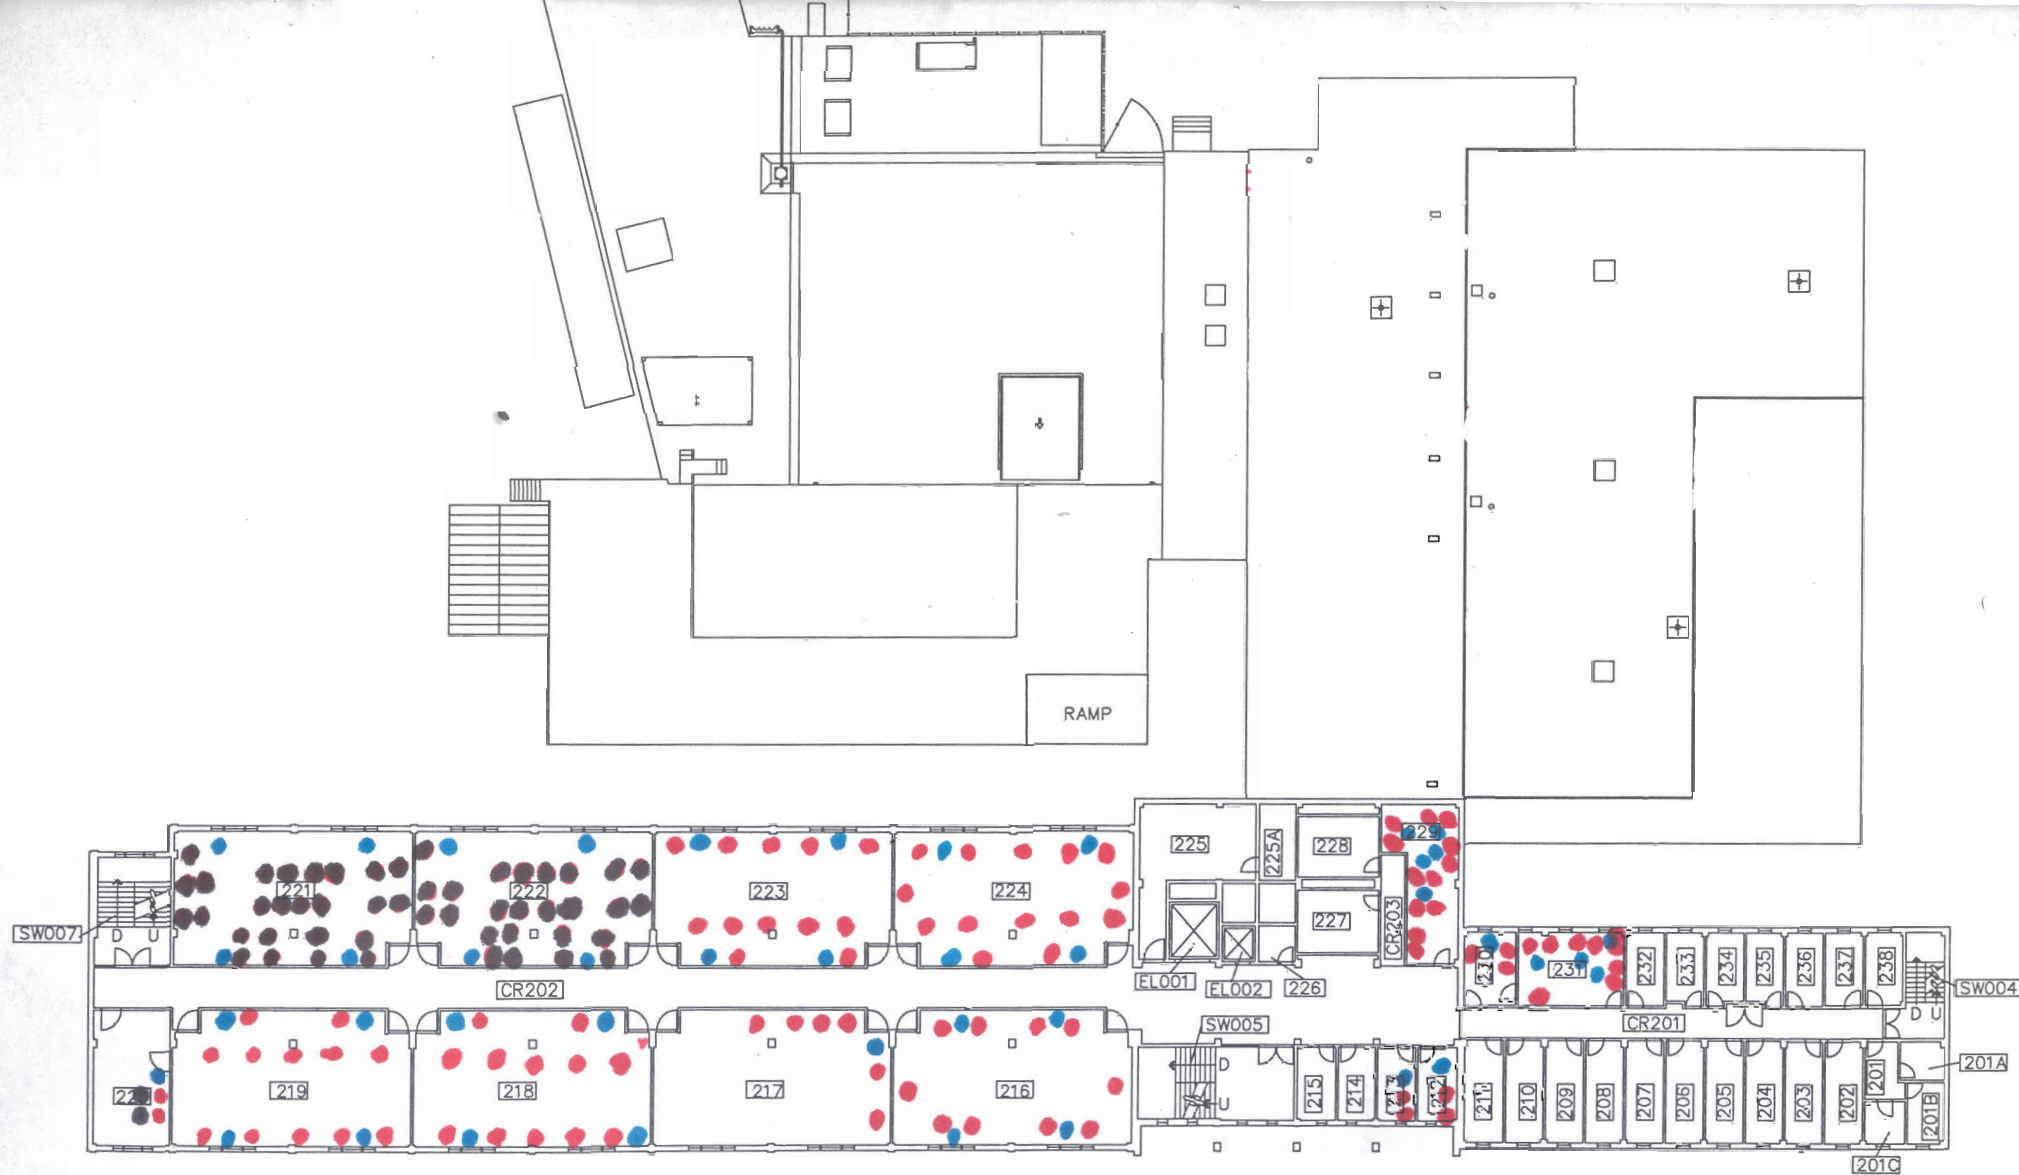

**CARDWELL HALL**  
**SECOND FLOOR PLAN**



BUILDING ABBREV. **CW**  
 YEAR BUILT: 1960

GSF:  
 YEAR BUILT: 1960

DATE: JANUARY 2002  
 SCALE: 1/32" = 1'-0"  
 FILE NAME: 091\_4of8Cardwell



Third Floor

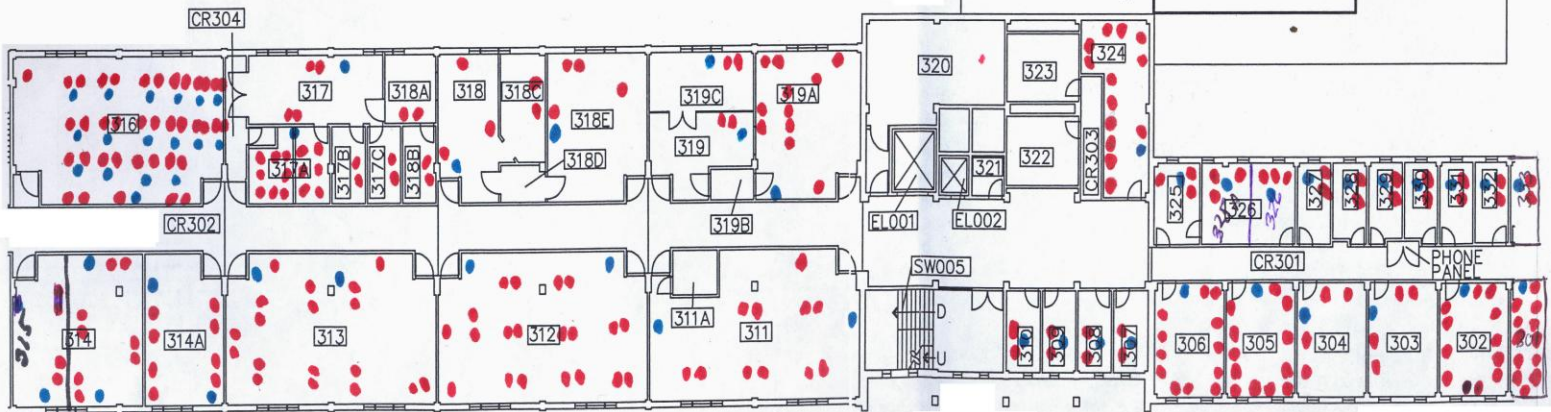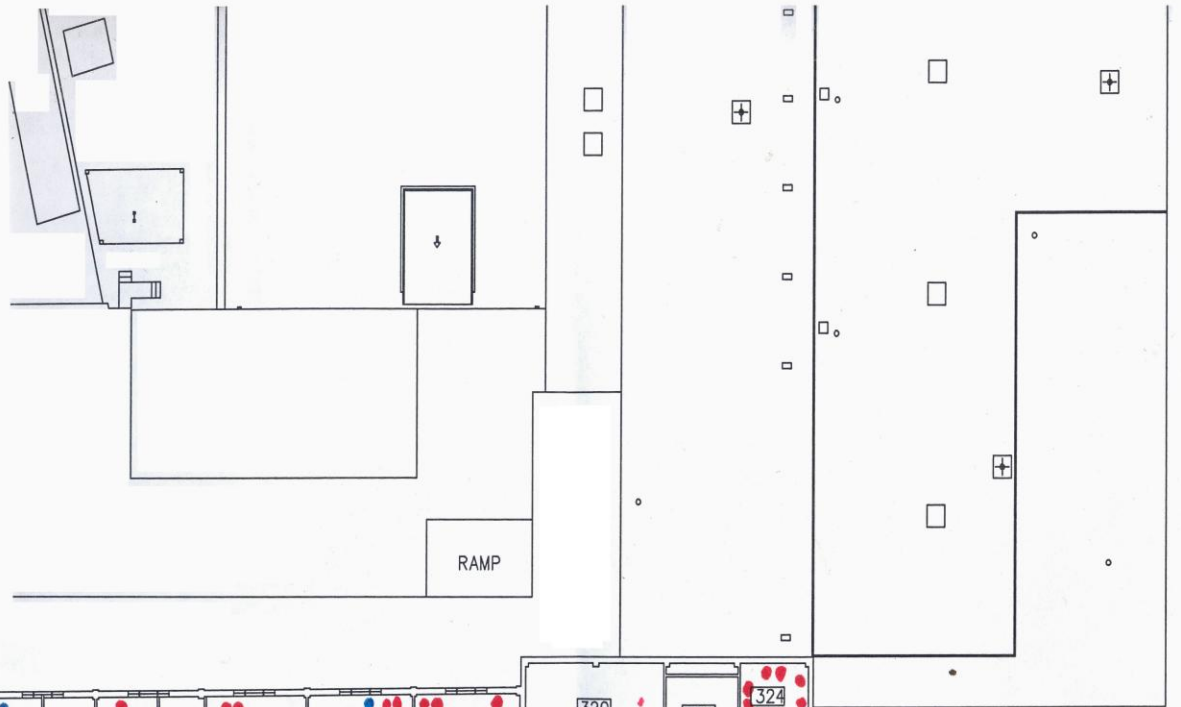



KANSAS STATE UNIVERSITY  
CITY PLANNING OFFICE

Hall Manhattan, Ks 66506 785-532-6377



# CARDWELL HALL

## FOURTH FLOOR PLAN

BUILDING  
ABBREV.

CW

GSF:

YEAR BUILT:

1960

DATE: JANUARY 2002

SCALE: 1/32" = 1'-0"

FILE NAME:

091\_6of8Cardwell


BUILDING NO.

091

LEVEL NO.

4



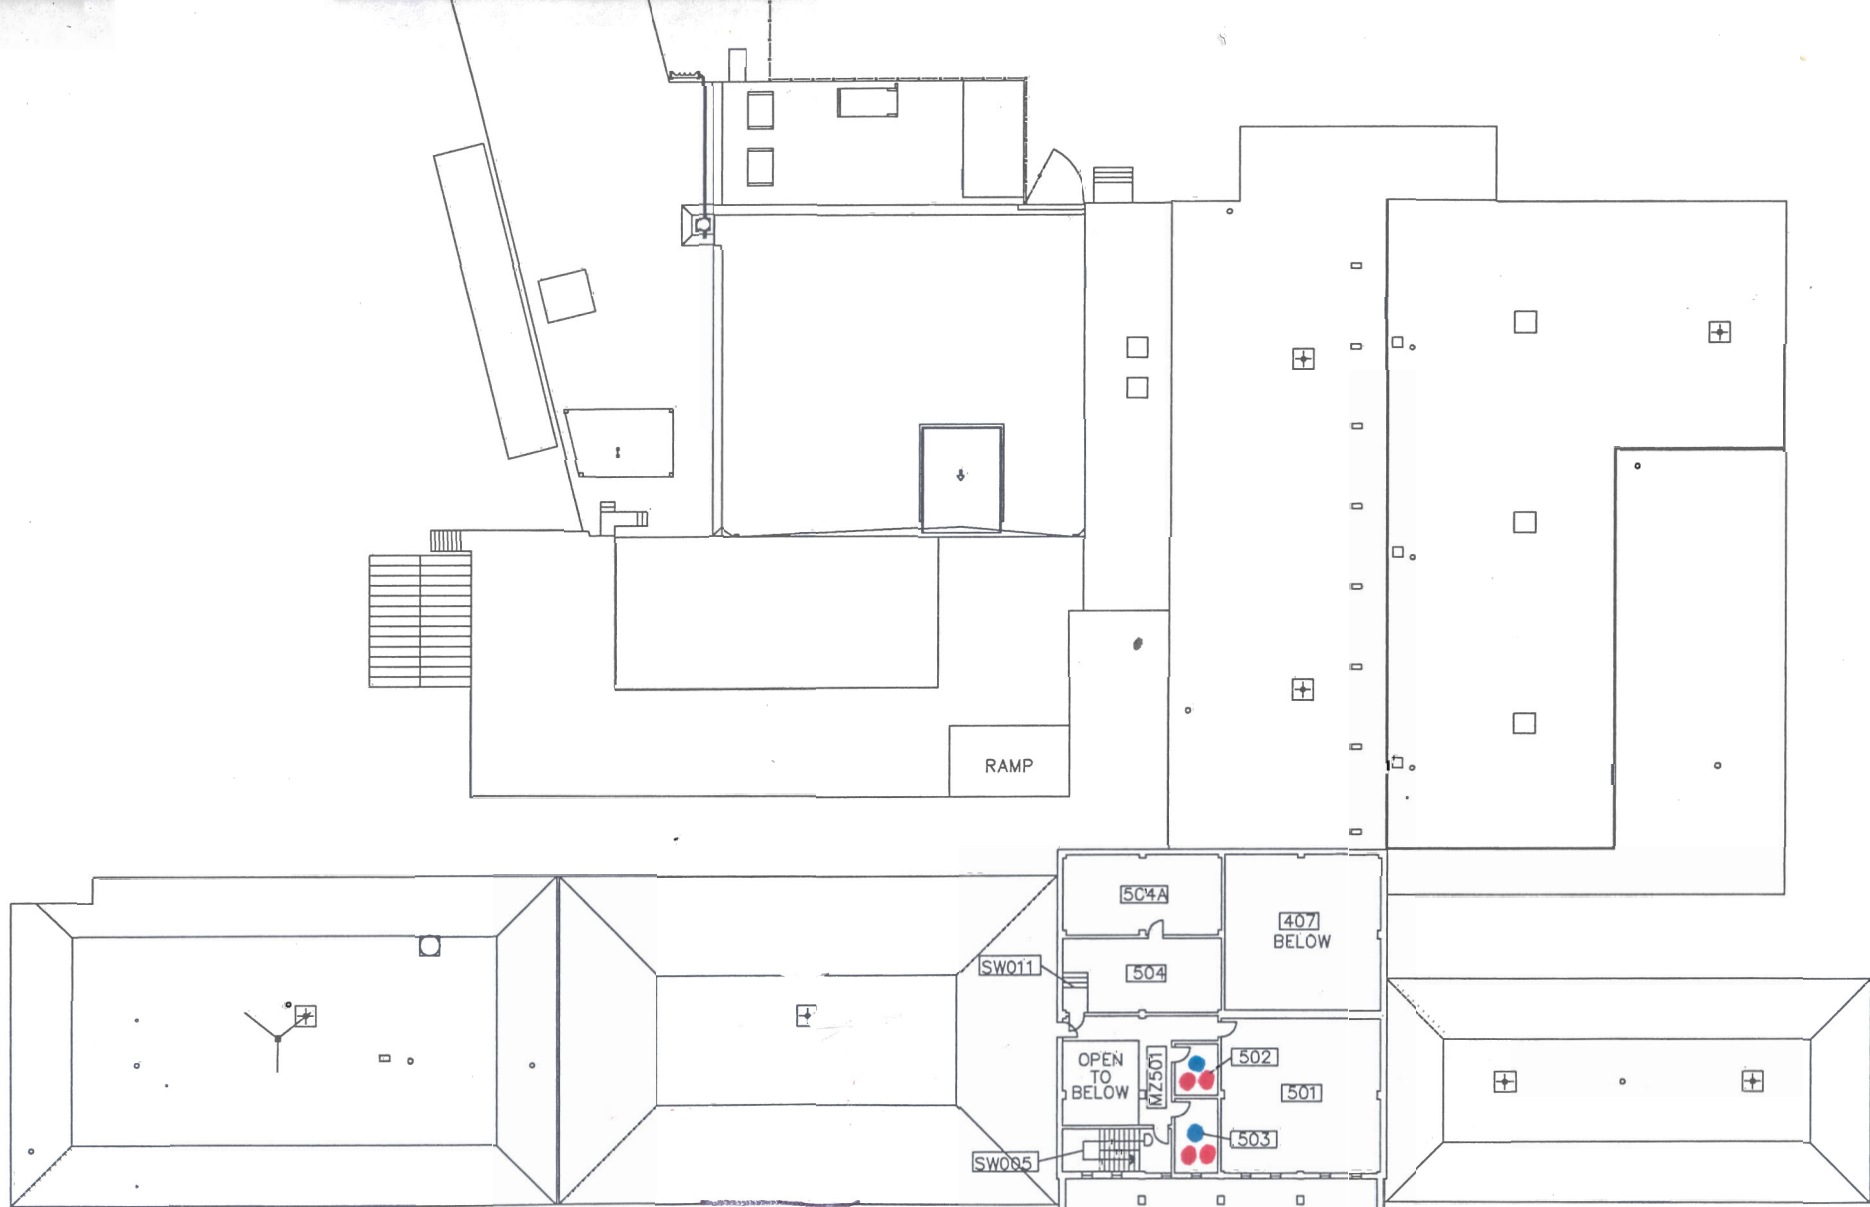

**CARDWELL HALL**  
**FIFTH FLOOR PLAN**

BUILDING  
ABBREV.

**CW**

GSF:

YEAR BUILT:

1960

DATE: JANUARY

SCALE: 1/32" =

FILE NAME:

091\_7of8